
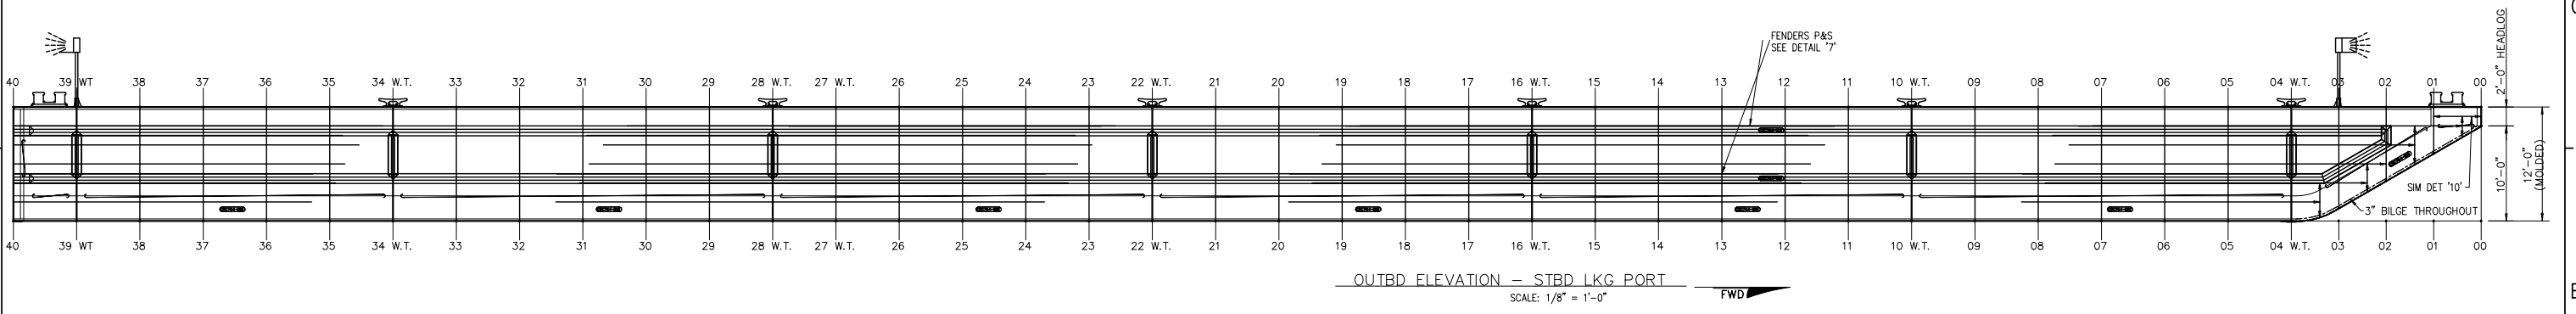


REVISIONS	
0	ISSUED FOR CONSTRUCTION
1	REMOVE TOWING AND EMERGENCY TOWING PADEYES - ADD LIGHTS

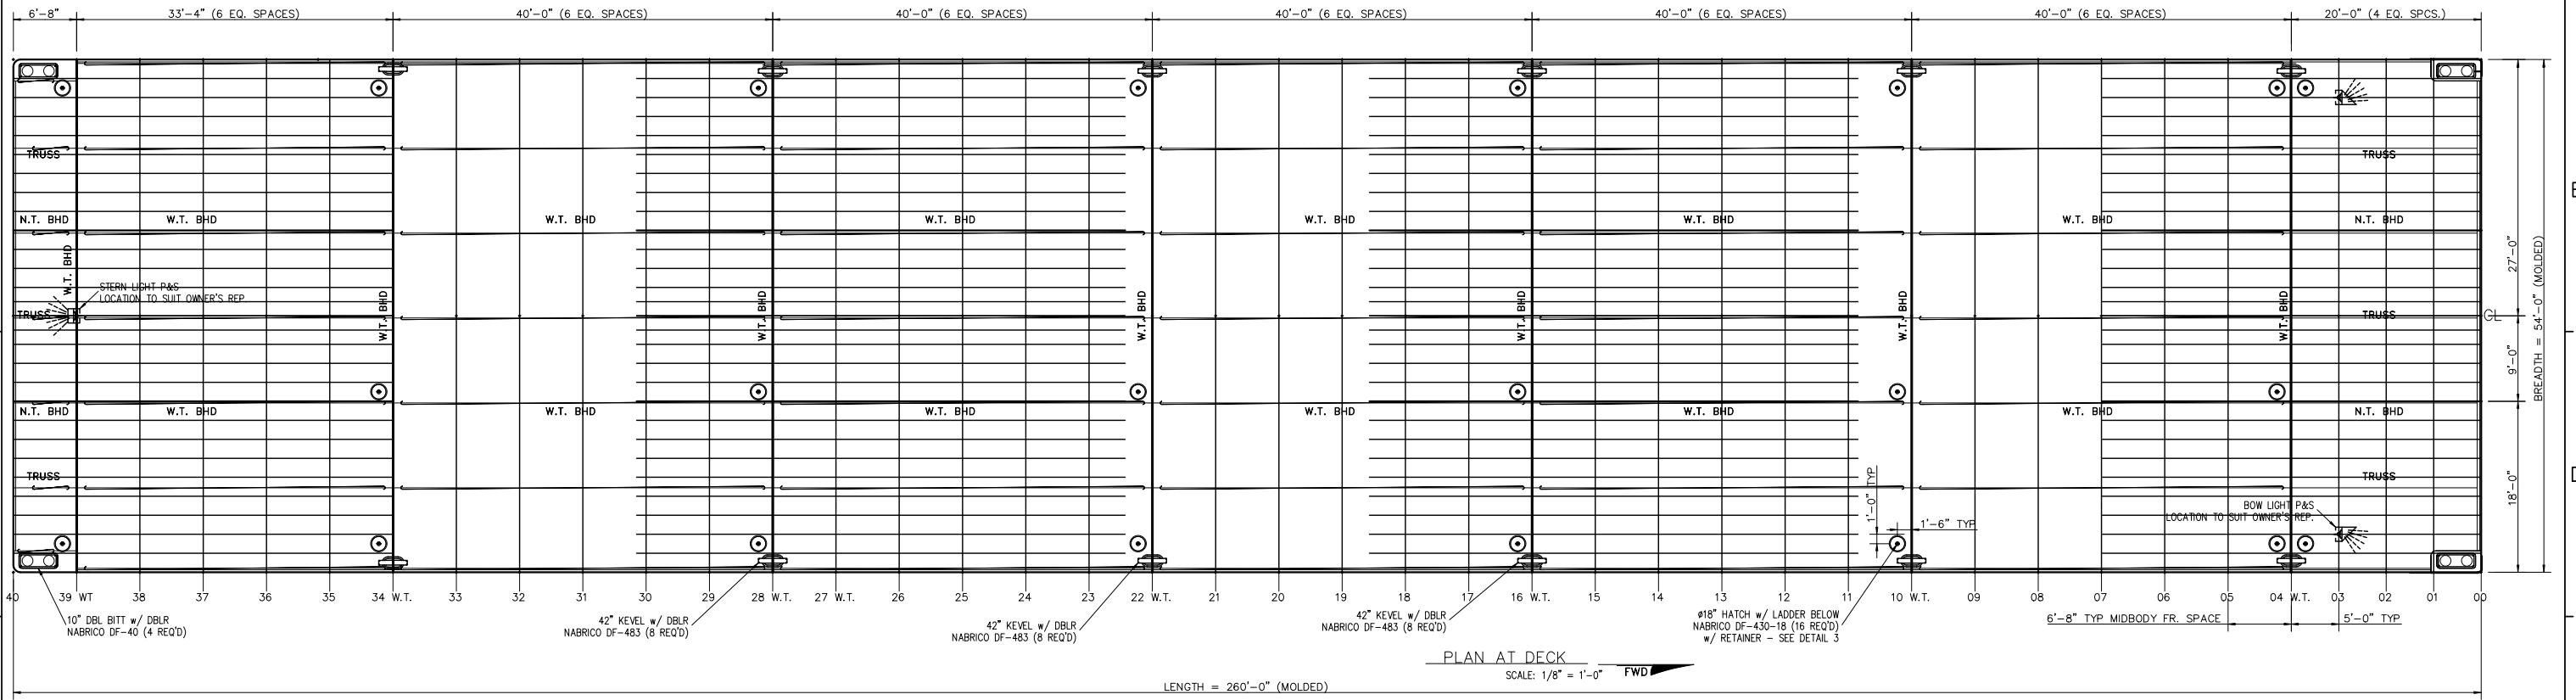

- GENERAL NOTES:
1. MAXIMUM ALLOWABLE DECK LOAD 3,000 LBS PER SQ. FT.
  2. ALL COMPARTMENTS ARE VOIDS.
  3. TO BE BUILT USING LATEST A.B.S. INLAND DECK BARGE RULES, BUT NOT CLASSED.

This design and drawing are the exclusive properties of M. Dan Jones & Assoc. and are furnished strictly on a confidential basis. No portion of this drawing may be copied, traced, photographed, or in any other way reproduced nor may any item hereon depicted be manufactured as shown without the written consent of M. Dan Jones & Assoc. The recipient of the information contained herein may not disclose the same to any other person, nor may he use such information except for the specific purpose intended.

<b>M. Dan Jones &amp; Associates</b> NAVAL ARCHITECTS MARINE CONSULTANTS SUGAR LAND, TX (281) 343-1888	
CANAL BARGE COMPANY 260'x54'x12' DECK BARGE	
DR. SRM DATE 07/06/13	TITLE <b>GENERAL ARRANGEMENT</b>
SCALE AS NOTED DWG. NO. GA1 ALT. 1	SHEET 1 OF 1